


GRAPHIC SCALE

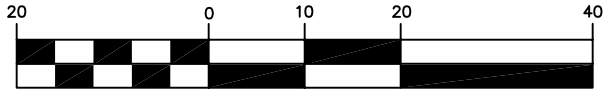


(IN FEET)
1 inch = 20 ft.

UNIT A-401

For scaling purposes:
the outside length of the building is 128'

LEVEL 4 FINISHED FLOOR ELEVATION = 575.90'

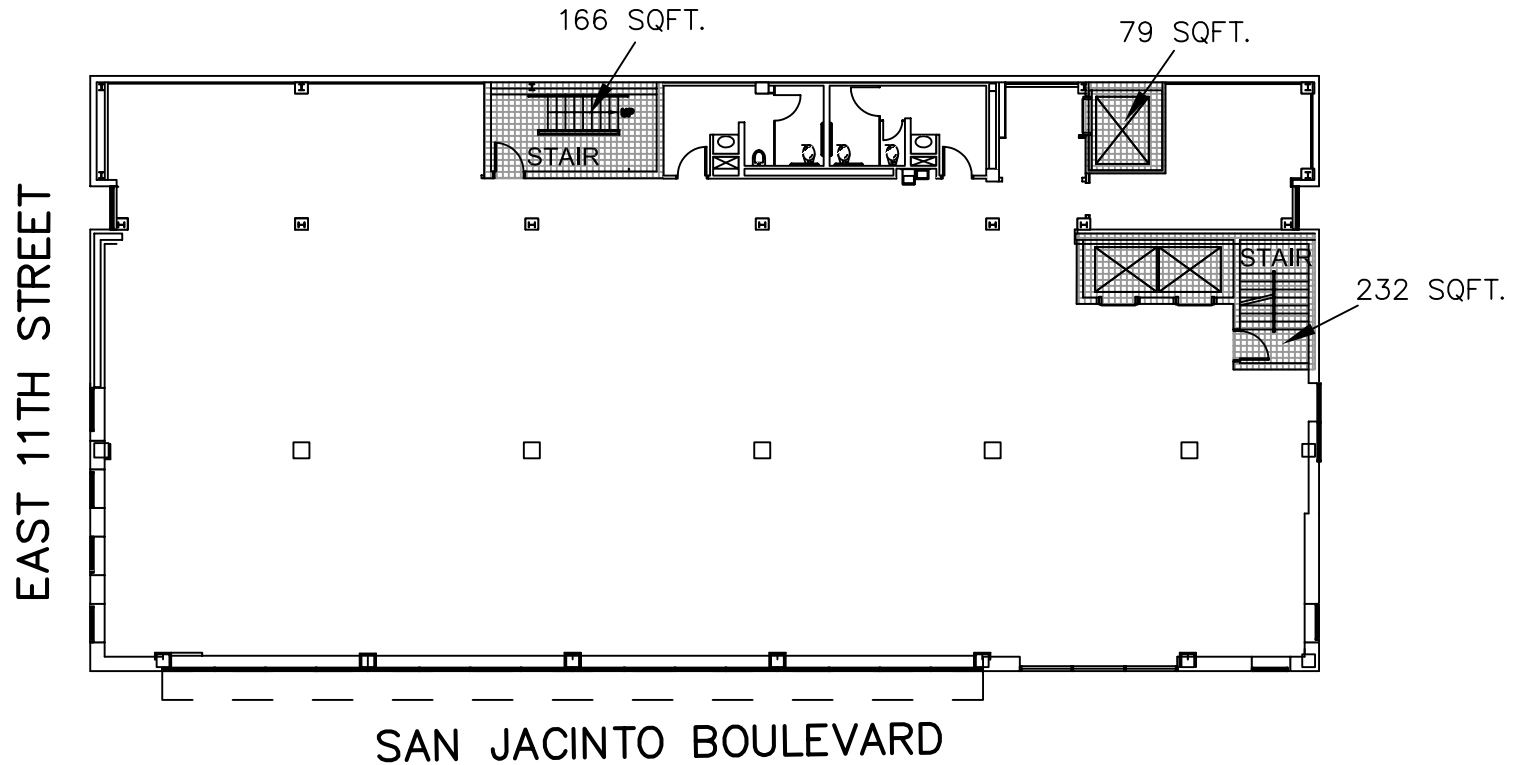


GROSS AREA = 7908 SQFT.
USEABLE AREA = 7146 SQFT.


EXTERIOR DIMENSIONS ON TITLE SURVEY

INTERIOR DIMENSIONS OF USEABLE AREA ARE
LOCATED IN THE OFFICIAL RECORDS OF THE
CONDOMINIUM ASSOCIATION

METHOD OF SQUARE FOOTAGE CALCULATIONS IS DESCRIBED IN
SECTION 1.32 OF DECLARATION

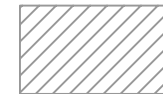

NON-VERTICAL
COMMON AREAS

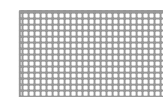

VERTICAL PENETRATION
COMMON AREAS

NOTE: BUILDING PERIMETER WALLS AND
PERIMETER GLASS ARE COMMON
AREAS

© COPYRIGHT 2006 CUNNINGHAM-ALLEN, INC.



Cunningham | Allen
Engineers • Surveyors

3103 Bee Cave Road, Suite 202
Austin, Texas 78746-6819
Tel.: (512) 327-2946
Fax: (512) 327-2973

\\s1770101\CAD\Drawings\CONDO SURVEY\Drawings_372672006\372672006.dwg, 3/26/2006 9:22:53 AM, A0006 P01.plt, 1/20